



4" CONCRETE COVER

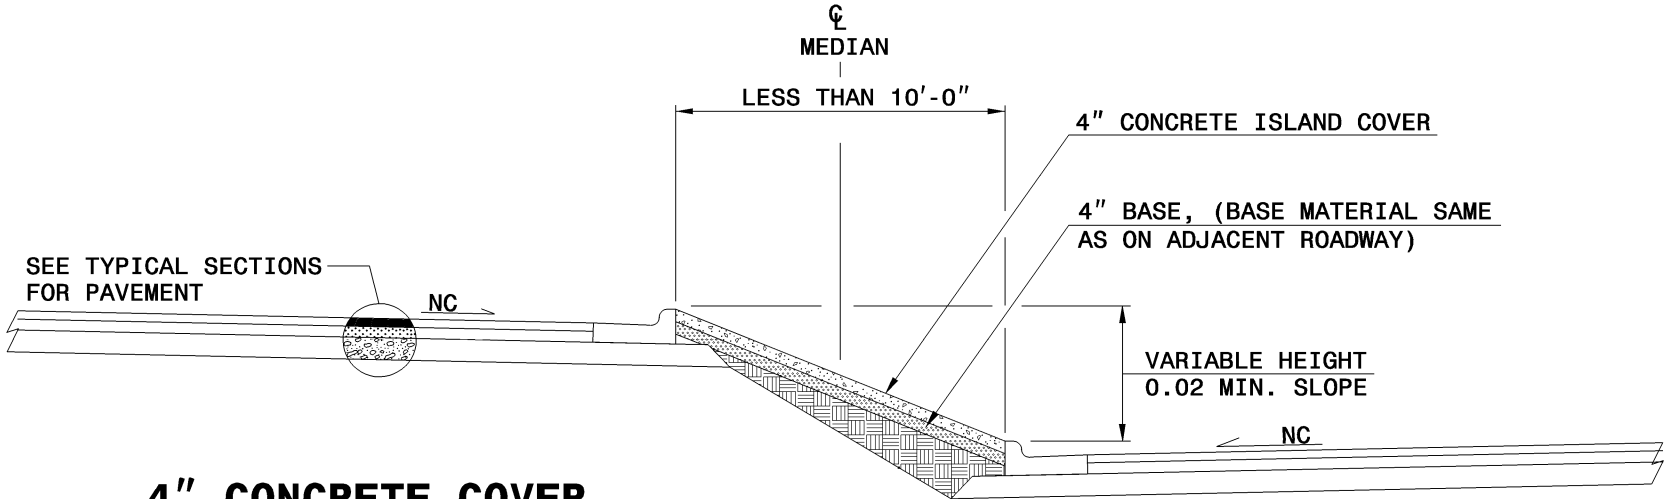

**4" CONCRETE COVER
VARIABLE GRADE SEPARATIONS**

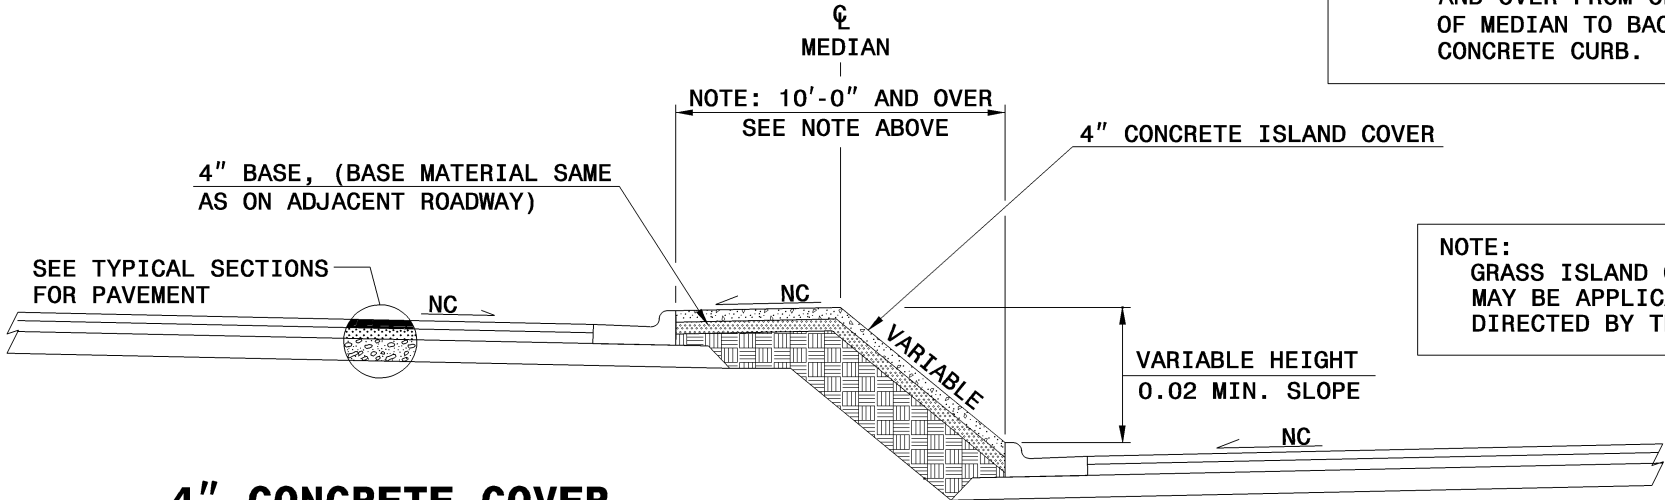

**4" CONCRETE COVER
VARIABLE GRADE SEPARATION**

NOTE: SLOPE MEDIAN WIDTHS 10'-0" AND OVER FROM CENTERLINE OF MEDIAN TO BACK OF EACH CONCRETE CURB.

NOTE: GRASS ISLAND CONSTRUCTION MAY BE APPLICABLE AS DIRECTED BY THE ENGINEER.